


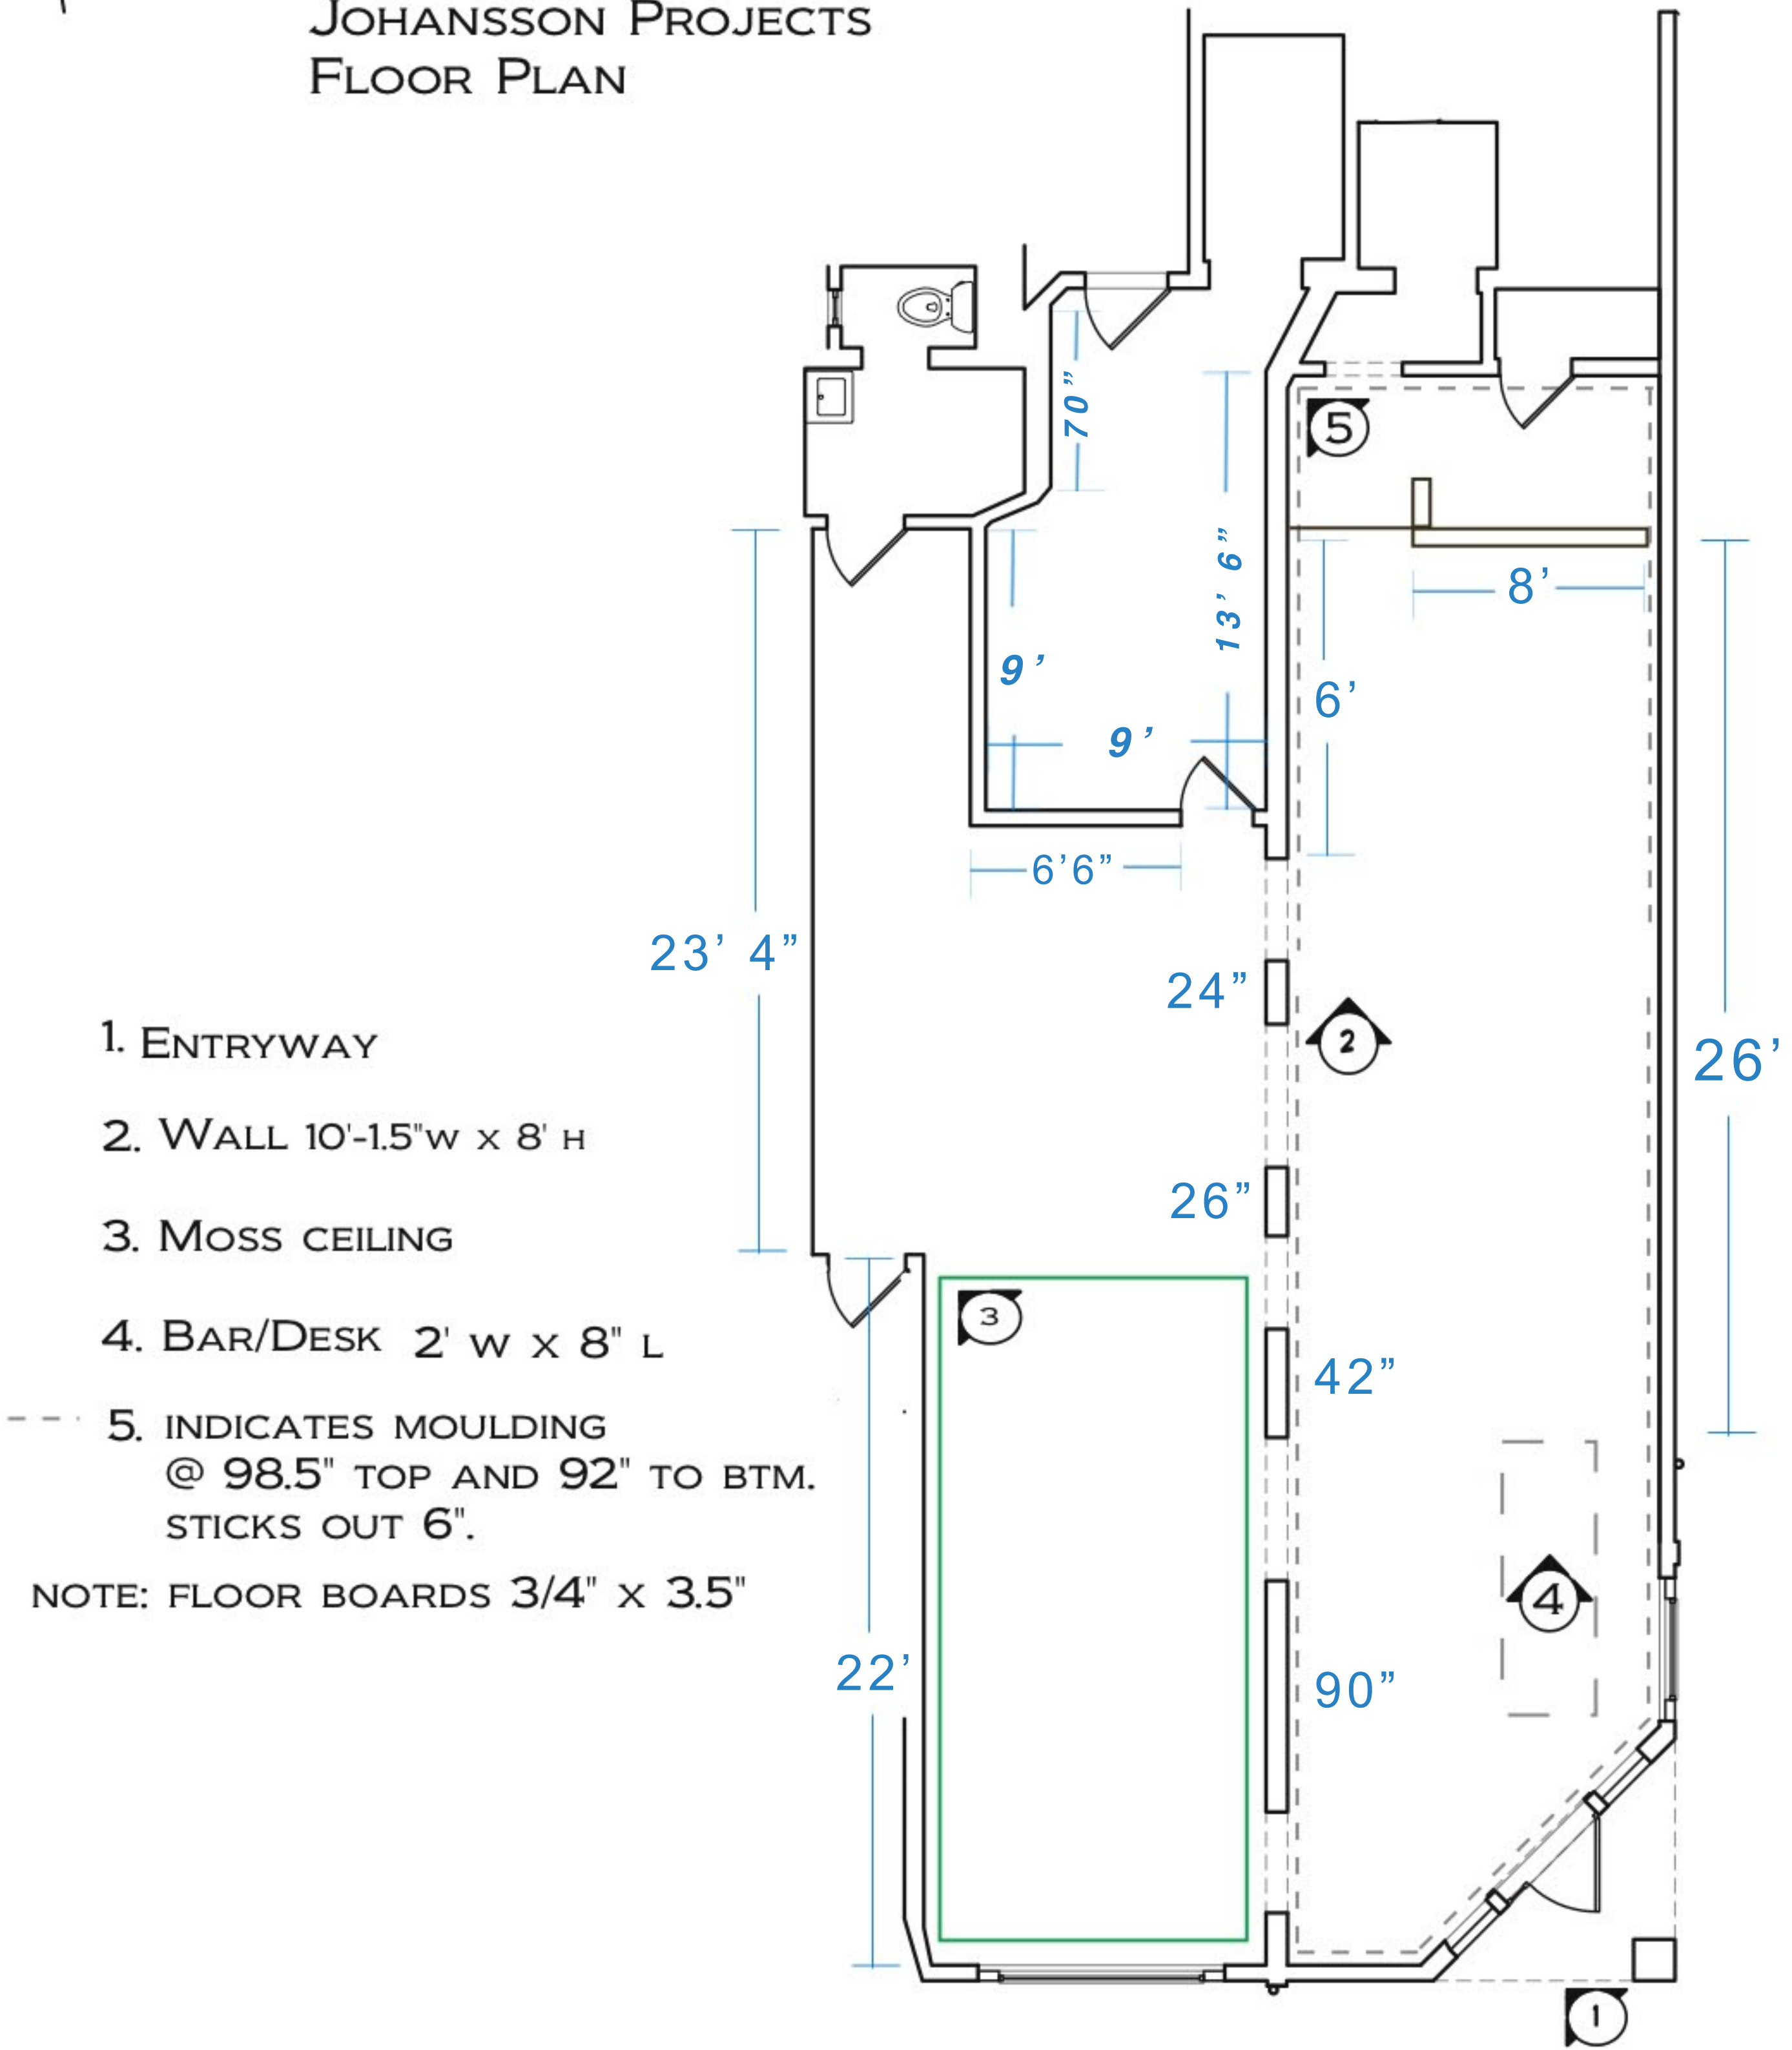

JOHANSSON PROJECTS FLOOR PLAN



23RD ST.

TELEGRAPH AVE.

○ PLAN (NOT QUITE TO SCALE)
SCALE: 1/8" = 1'-0"